


TOWN OF AVON

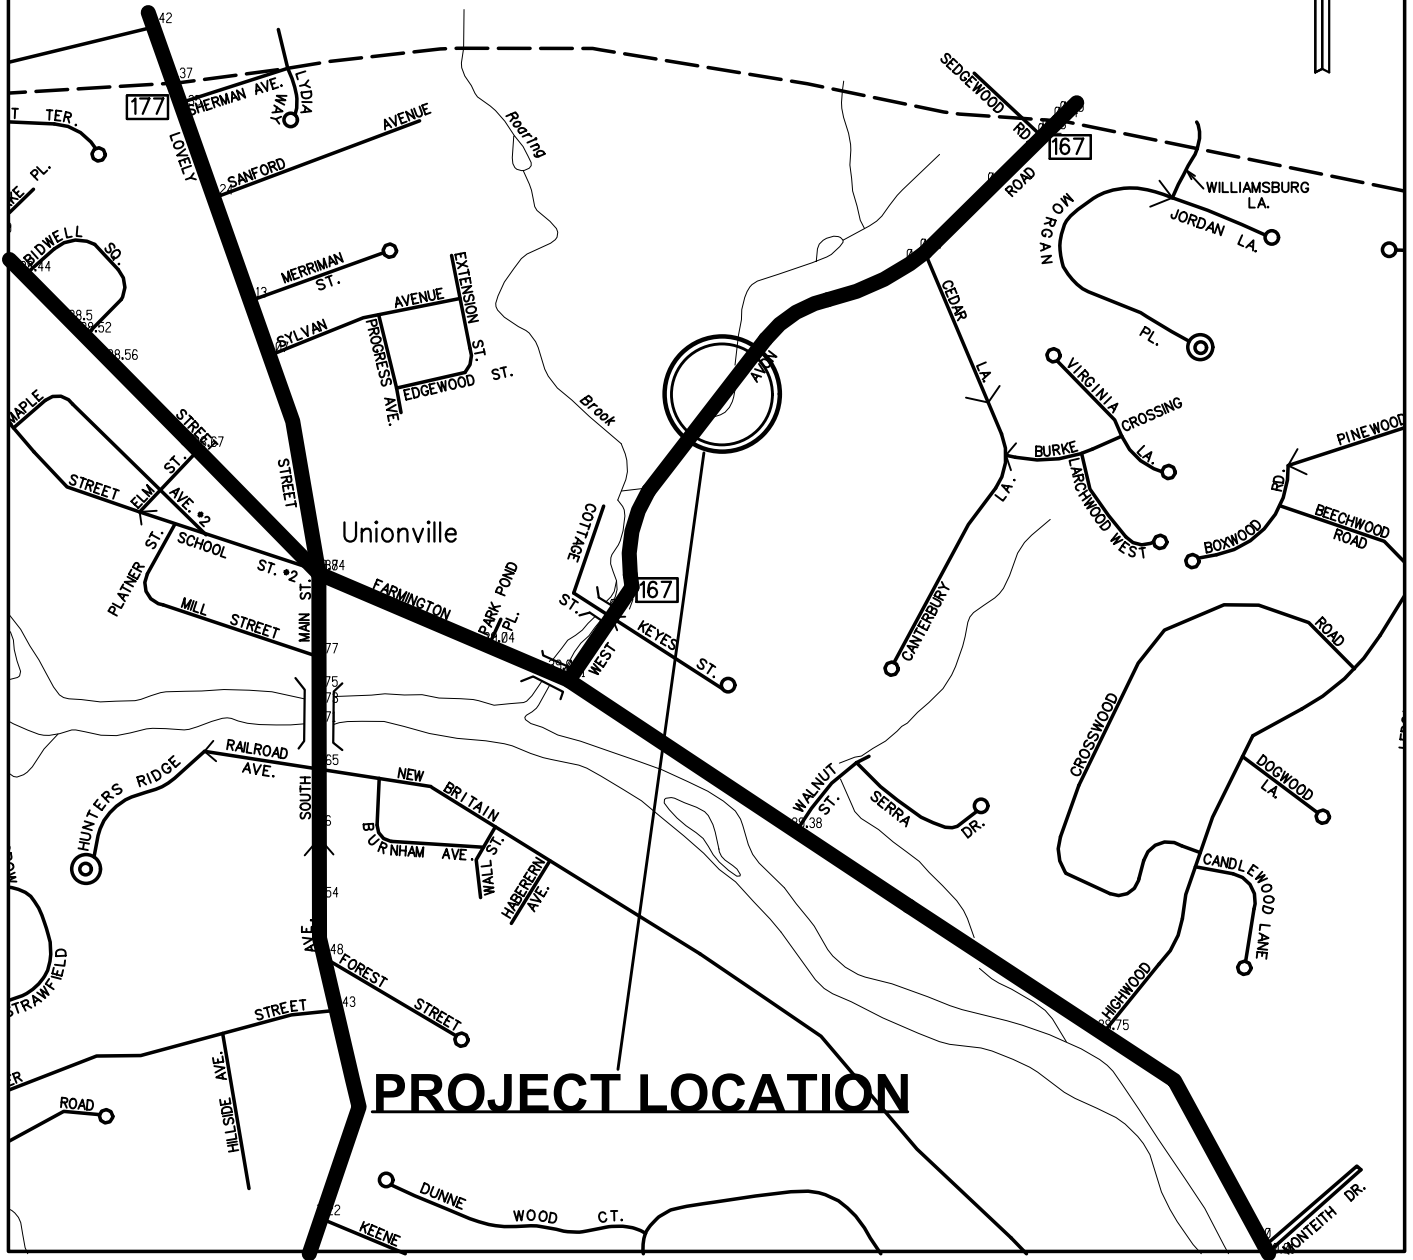

PROJECT LOCATION

SCALE IN FEET



STATE PROJECT NO.:

0051-0275

CITY/TOWN:

FARMINGTON



STATE OF CONNECTICUT
DEPARTMENT OF TRANSPORTATION



OFFICE OF
ENGINEERING

DATE:

JULY, 2019

CULVERT REPLACEMENT
ON ROUTE 167

